




FRONT ELEVATION
MAINTENANCE / VISITOR CENTER

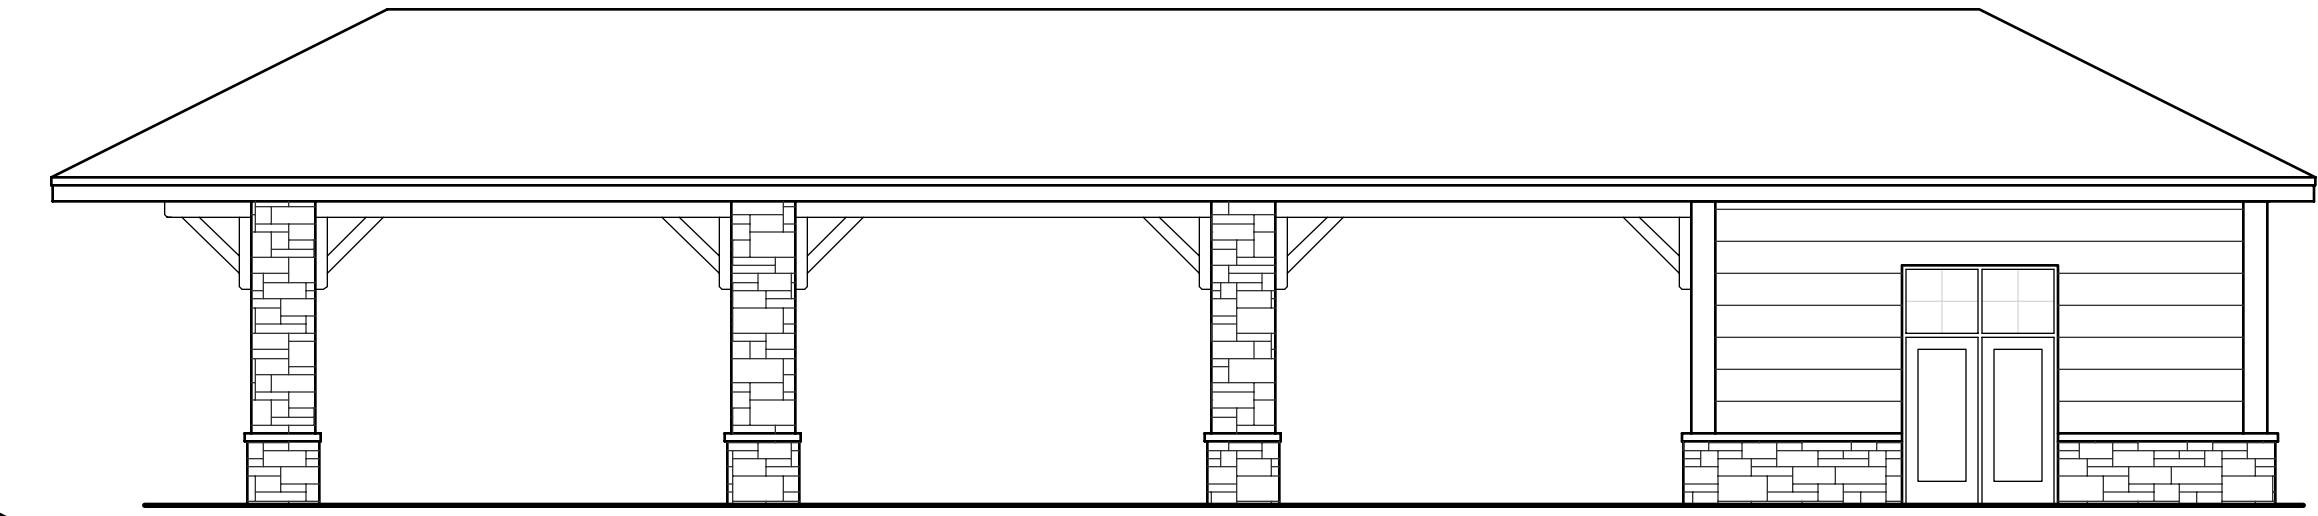


SIDE ELEVATION - WELL/TRAIN DEPOT

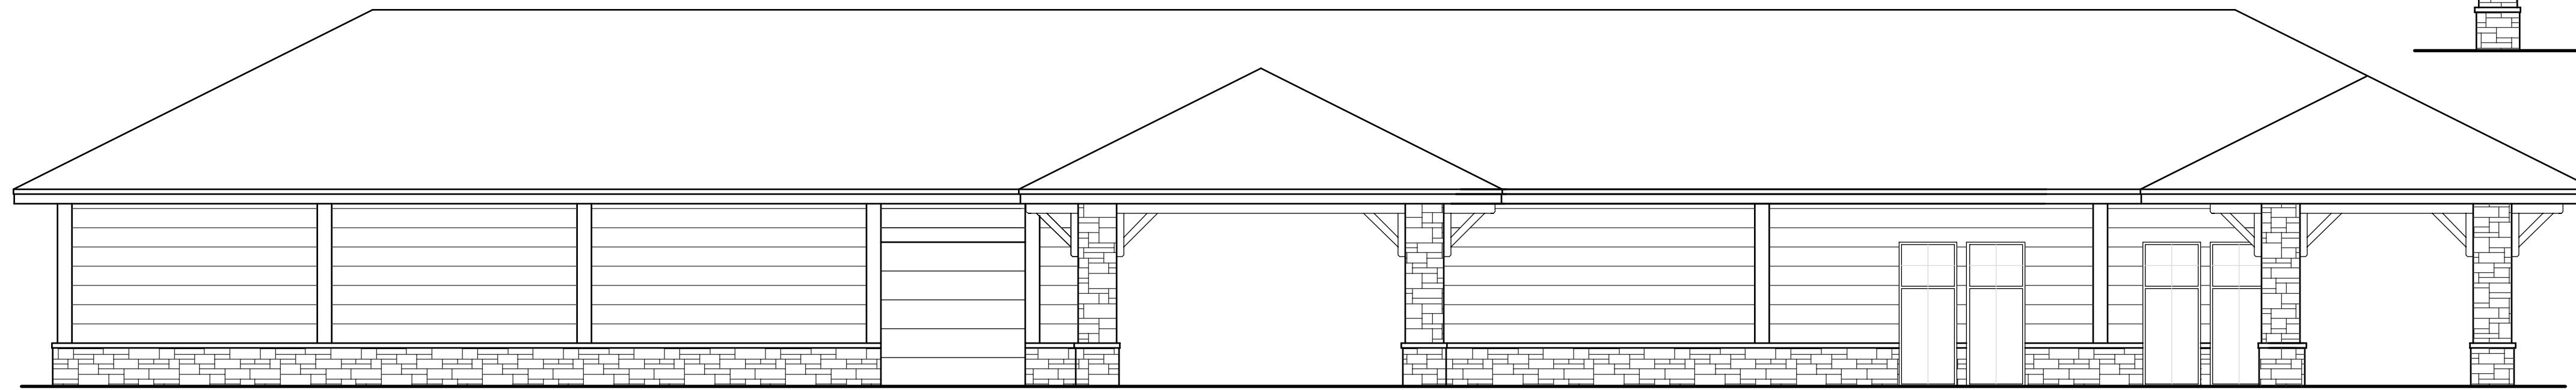


REAR ELEVATION
MAINTENANCE / VISITOR CENTER

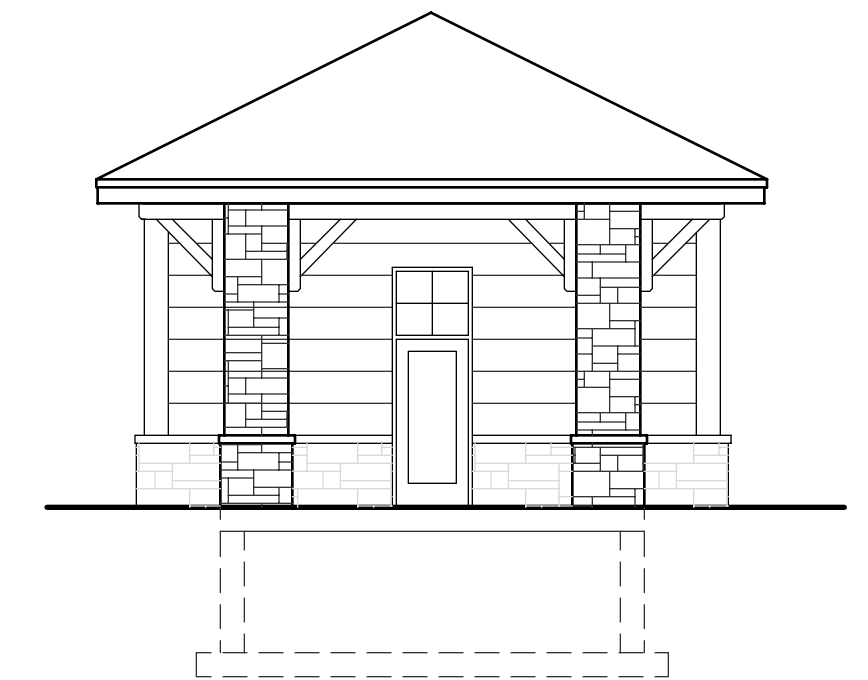

END ELEVATIONS

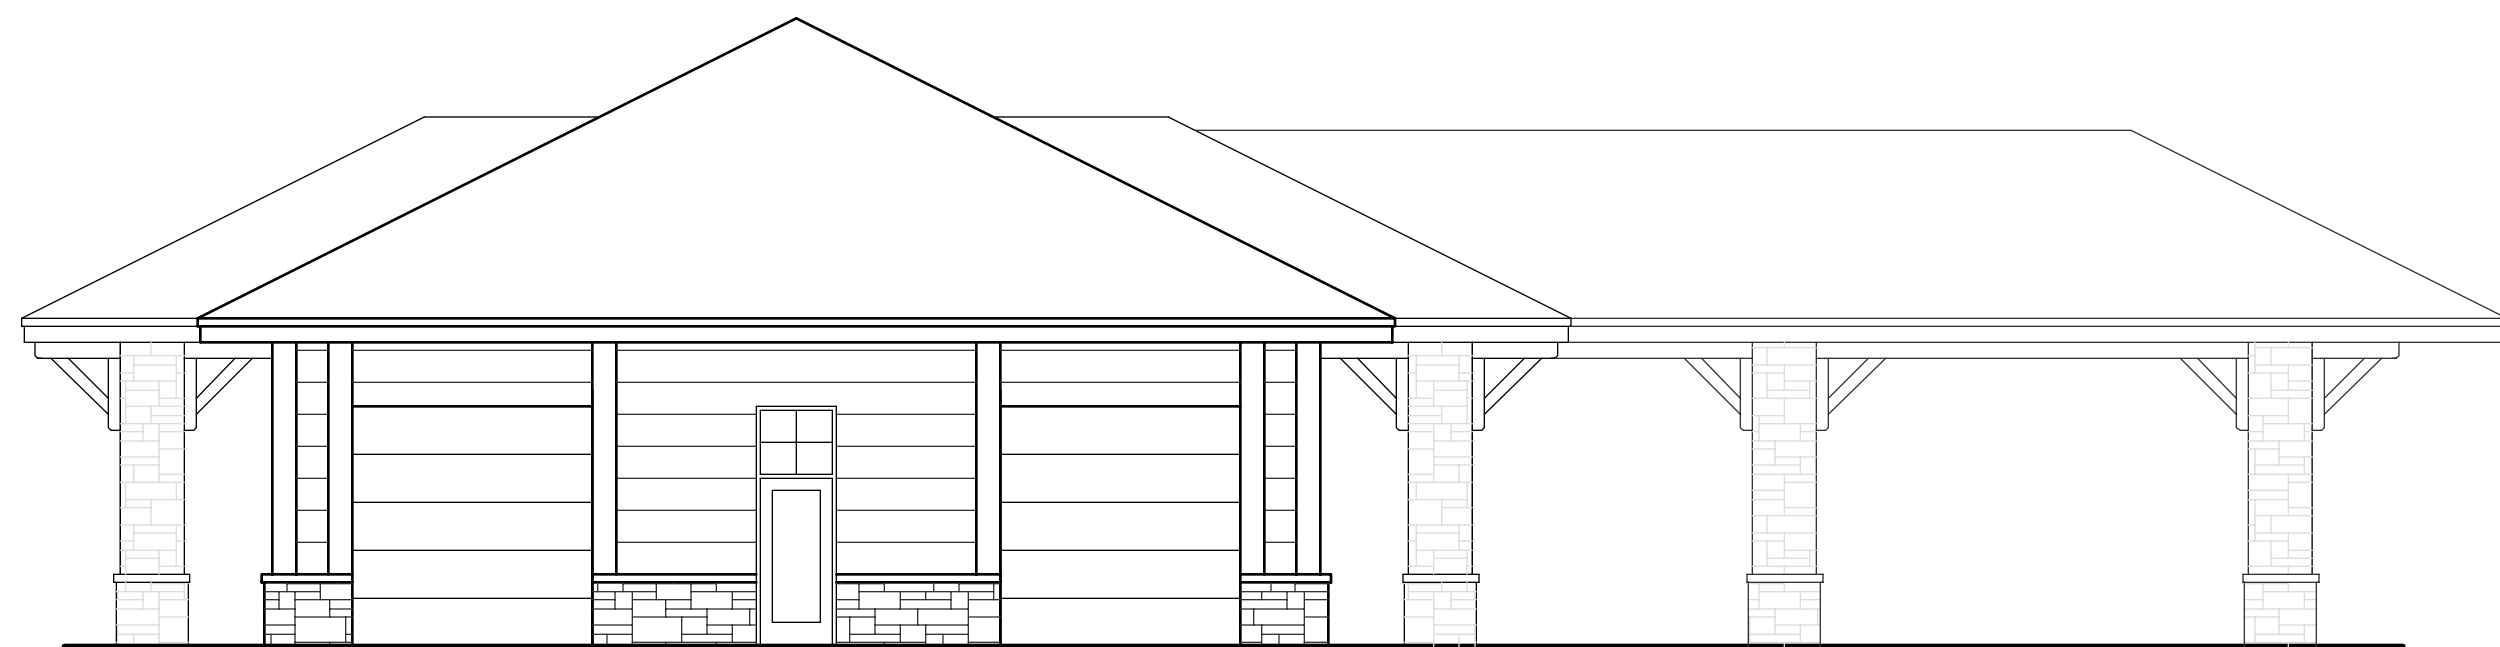

RIGHT END ELEVATION
MAINTENANCE / VISITOR CENTER

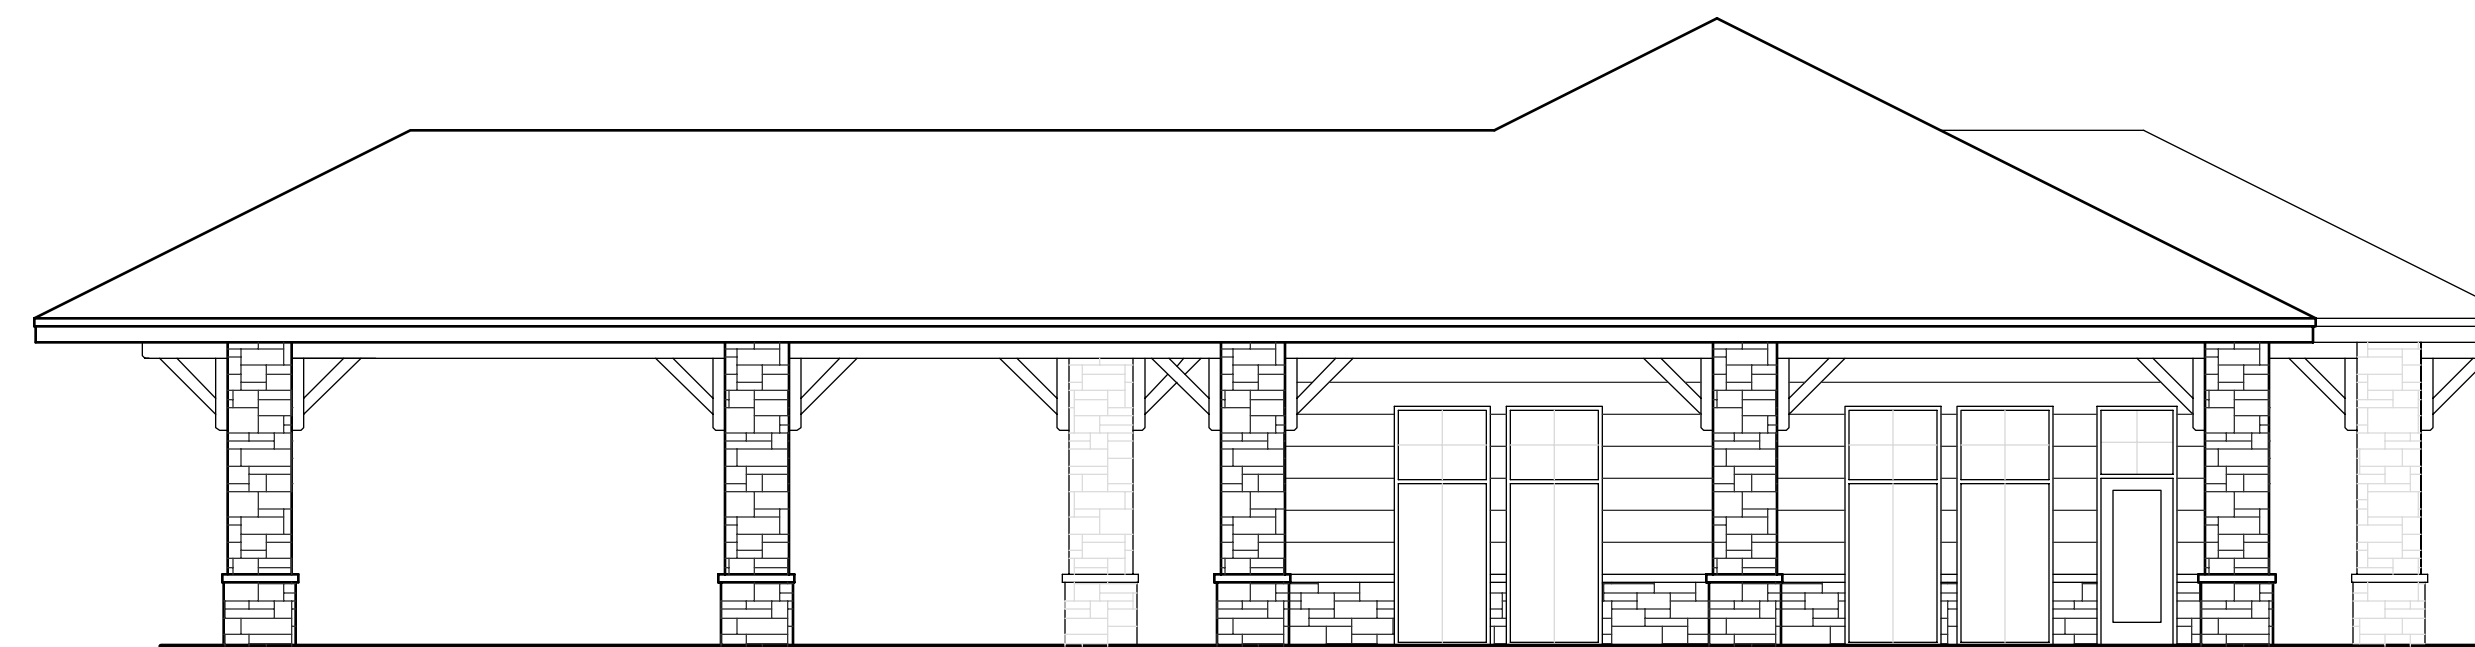

LEFT END ELEVATION
MAINTENANCE / VISITOR CENTER

SQUASH LAKE CHRISTIAN CAMP, INC.
PROPOSED MASTER PLAN
ELEVATIONS - UTILITY FACILITIES
Prepared By



330 Fourth Street PO Box 8000 Wausau, WI 54402-8000
715.845.8000 Fax 715.845.8008 becherhoppe.com

© 2007, Becher-Hoppe Associates, Inc.

11 APRIL 2007 SCALE: 1/8" = 1'-0"